



- All dimensions and levels are to be checked on site.
- Any discrepancies are to be reported to the architect before any work commences
- This drawing shall not be scaled to ascertain any dimensions. Work to figured dimensions only.
- This drawing shall not be reproduced without express written permission from AEW.
- Title overlay drawings and ownership boundaries are produced using all reasonable endeavors. AEW cannot be responsible for the accuracy or scale discrepancy of base plans supplied to them.
- All works are to be undertaken in accordance with Building Regulations and the latest British Standards.
- All proprietary materials and products are to be used strictly in accordance with the manufacturers recommendations.

CDM 2015
 Client notified of duties: CDM_PD_Date
 Principal Designer: CDM_PD_Name
 Unless noted below, all known hazards have been highlighted on the drawing:


REV	Date	Drawn by:	Checked by:
C01	04/12/23	MM	DJ
Final Construction Issue. All materials installed and confirmed by Casey Construction			
Status	Purpose of Issue		
S2	For Information		
drawing stage	Stage 4		
client	CASEY CONSTRUCTION		
project	Westview and Bagnall Court		
drawing title	Westview Replacement Windows		
date	01/12/23	drawn	MM
scale@A2	Shown	checked	DJ

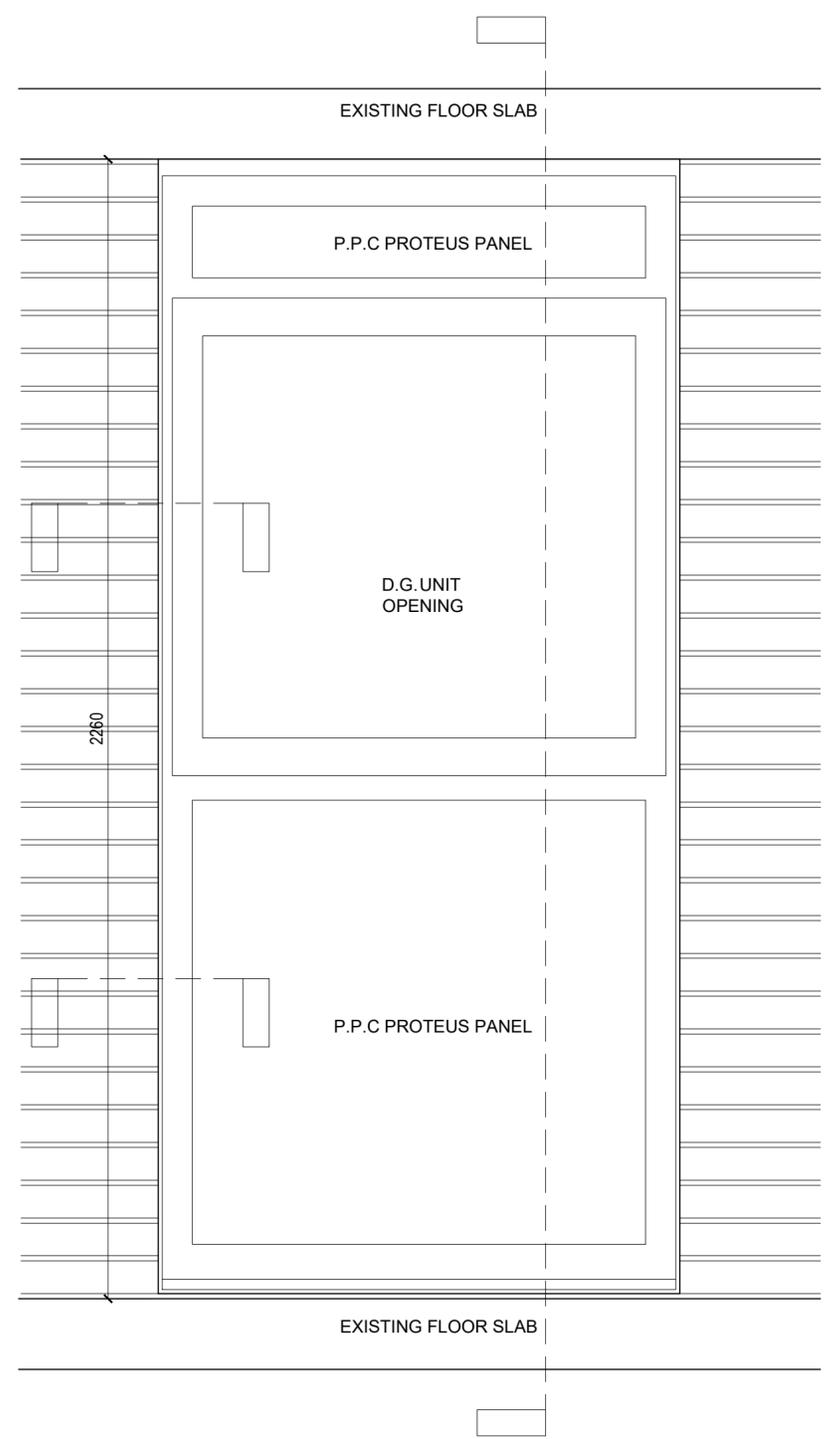


TYPICAL WINDOW ELEVATION
Scale 1:10

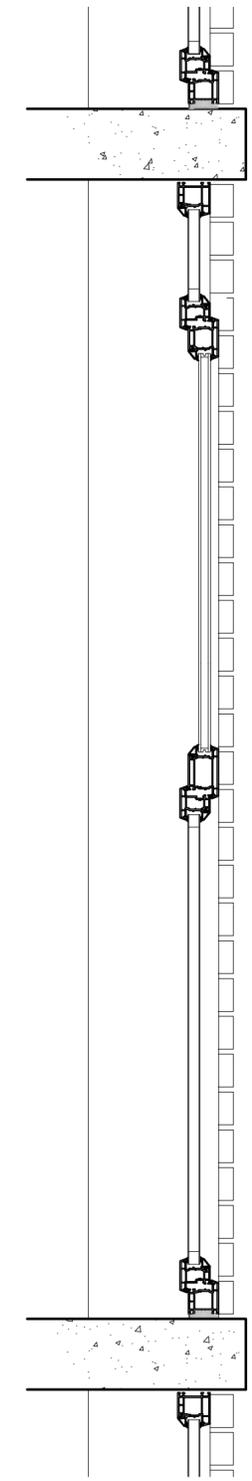

WINDOW SECTION
Scale 1:10

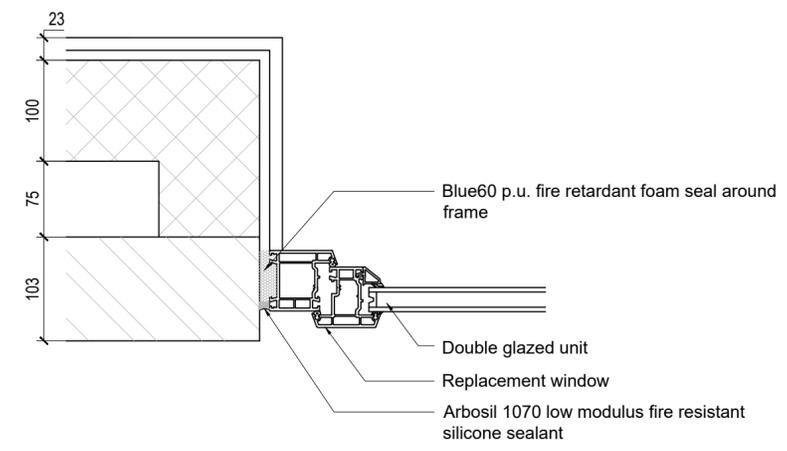

PLAN DETAIL
Scale 1:5

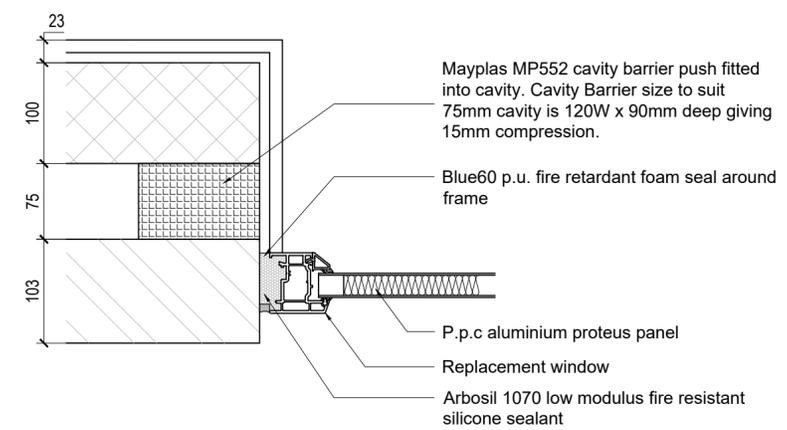

PLAN DETAIL
Scale 1:5